


*Tags shown as: - Open Janela Stock Code
 - Open Janela Description

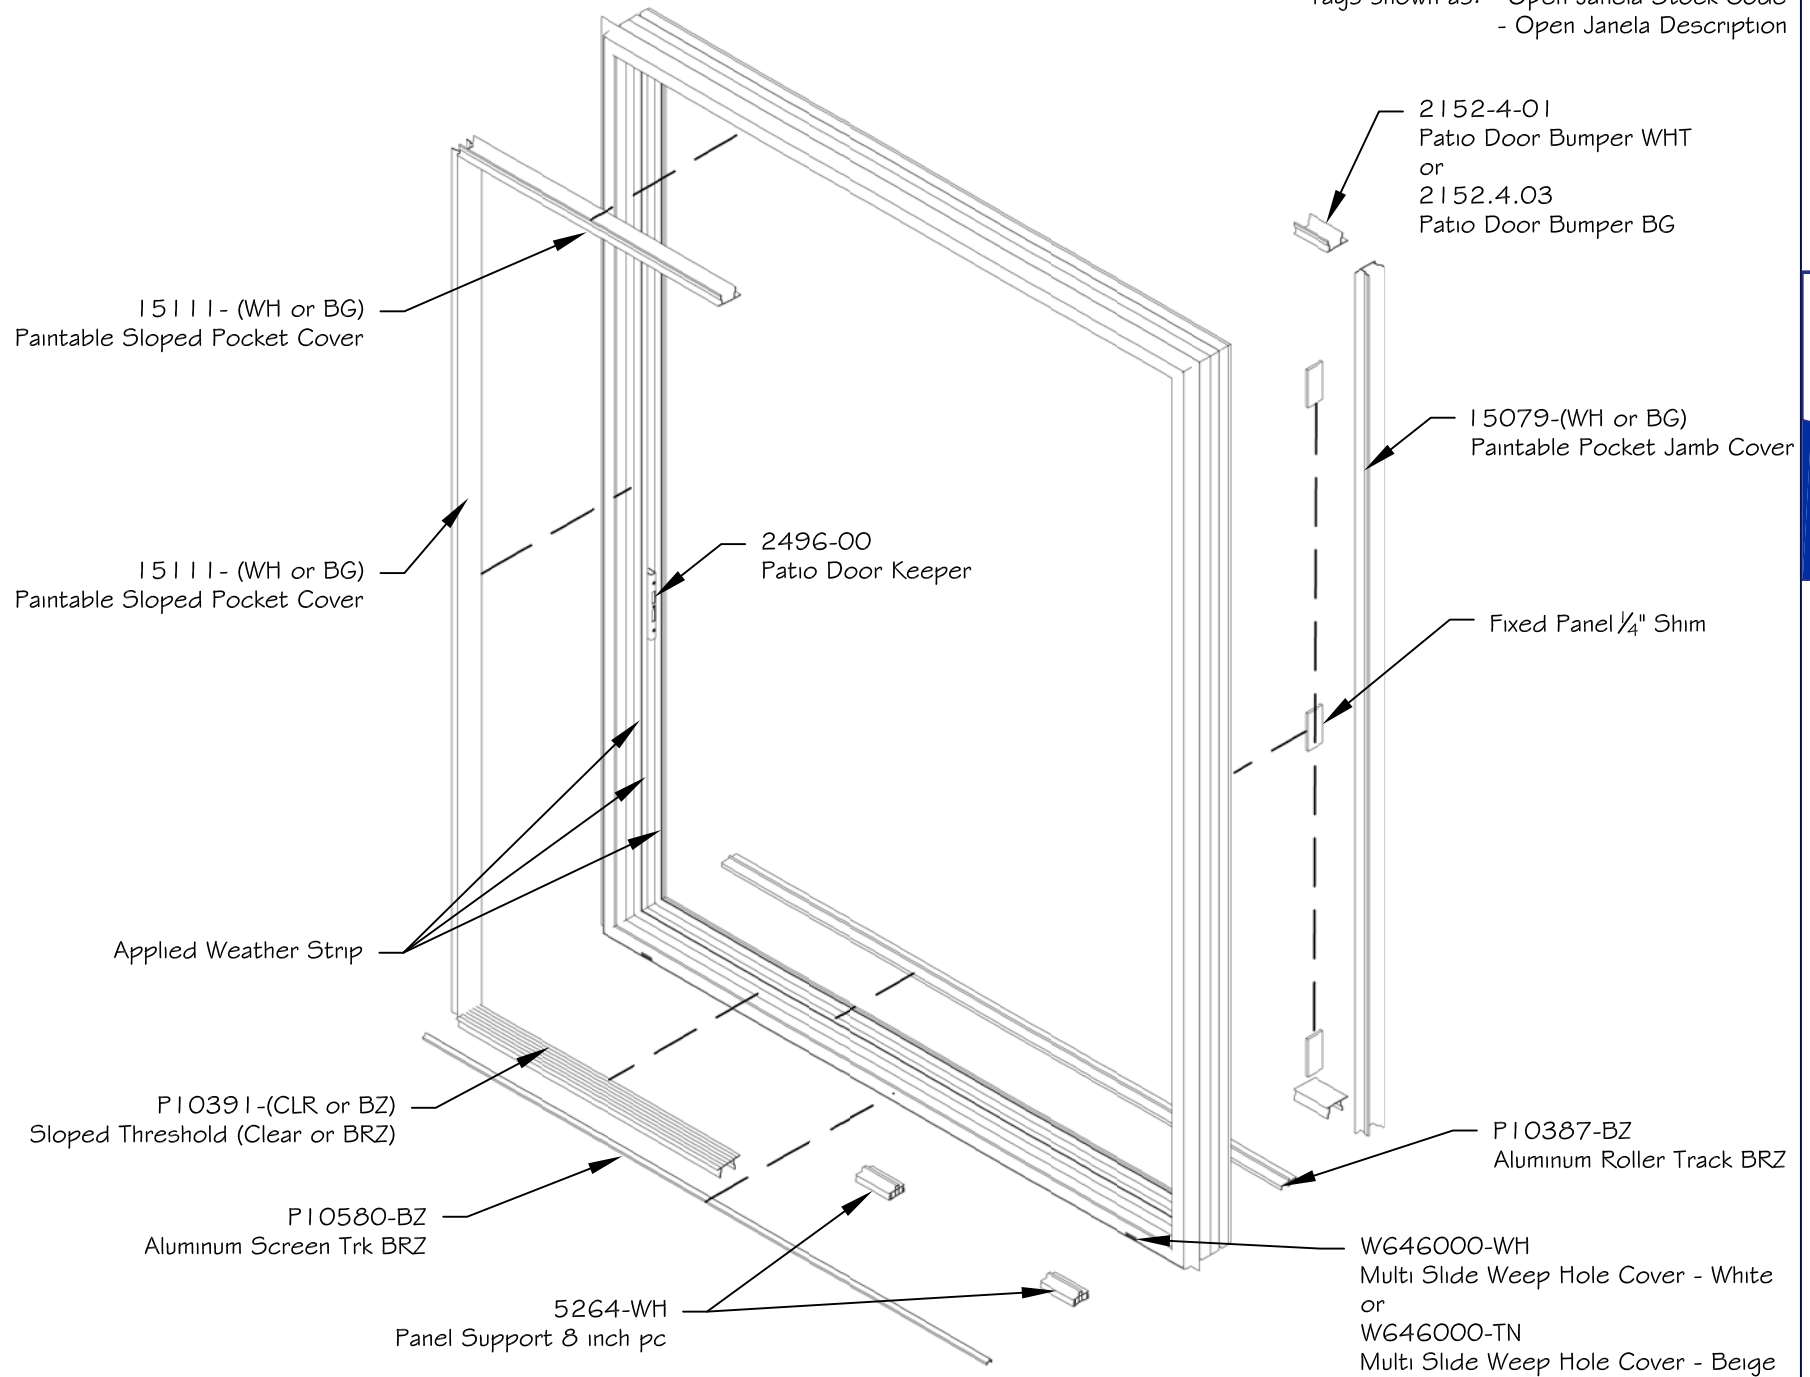


450 Delta Ave
 Brea, Ca 92821
 (714) 385-1202



Notice: This document contains information proprietary to and is protected by copyright of Win-Dor Inc. and shall not be copied, disclosed to others, or used for any purpose other than that for which it is given, without the written permission of Win-Dor Inc.

Project:	File name: Patio Door Frame Assembly	Date: 20181114
Notes:	Layout: Frame Parts List	Drawn by: J Johnson

*Tags shown as: - Open Janela Stock Code
 - Open Janela Description

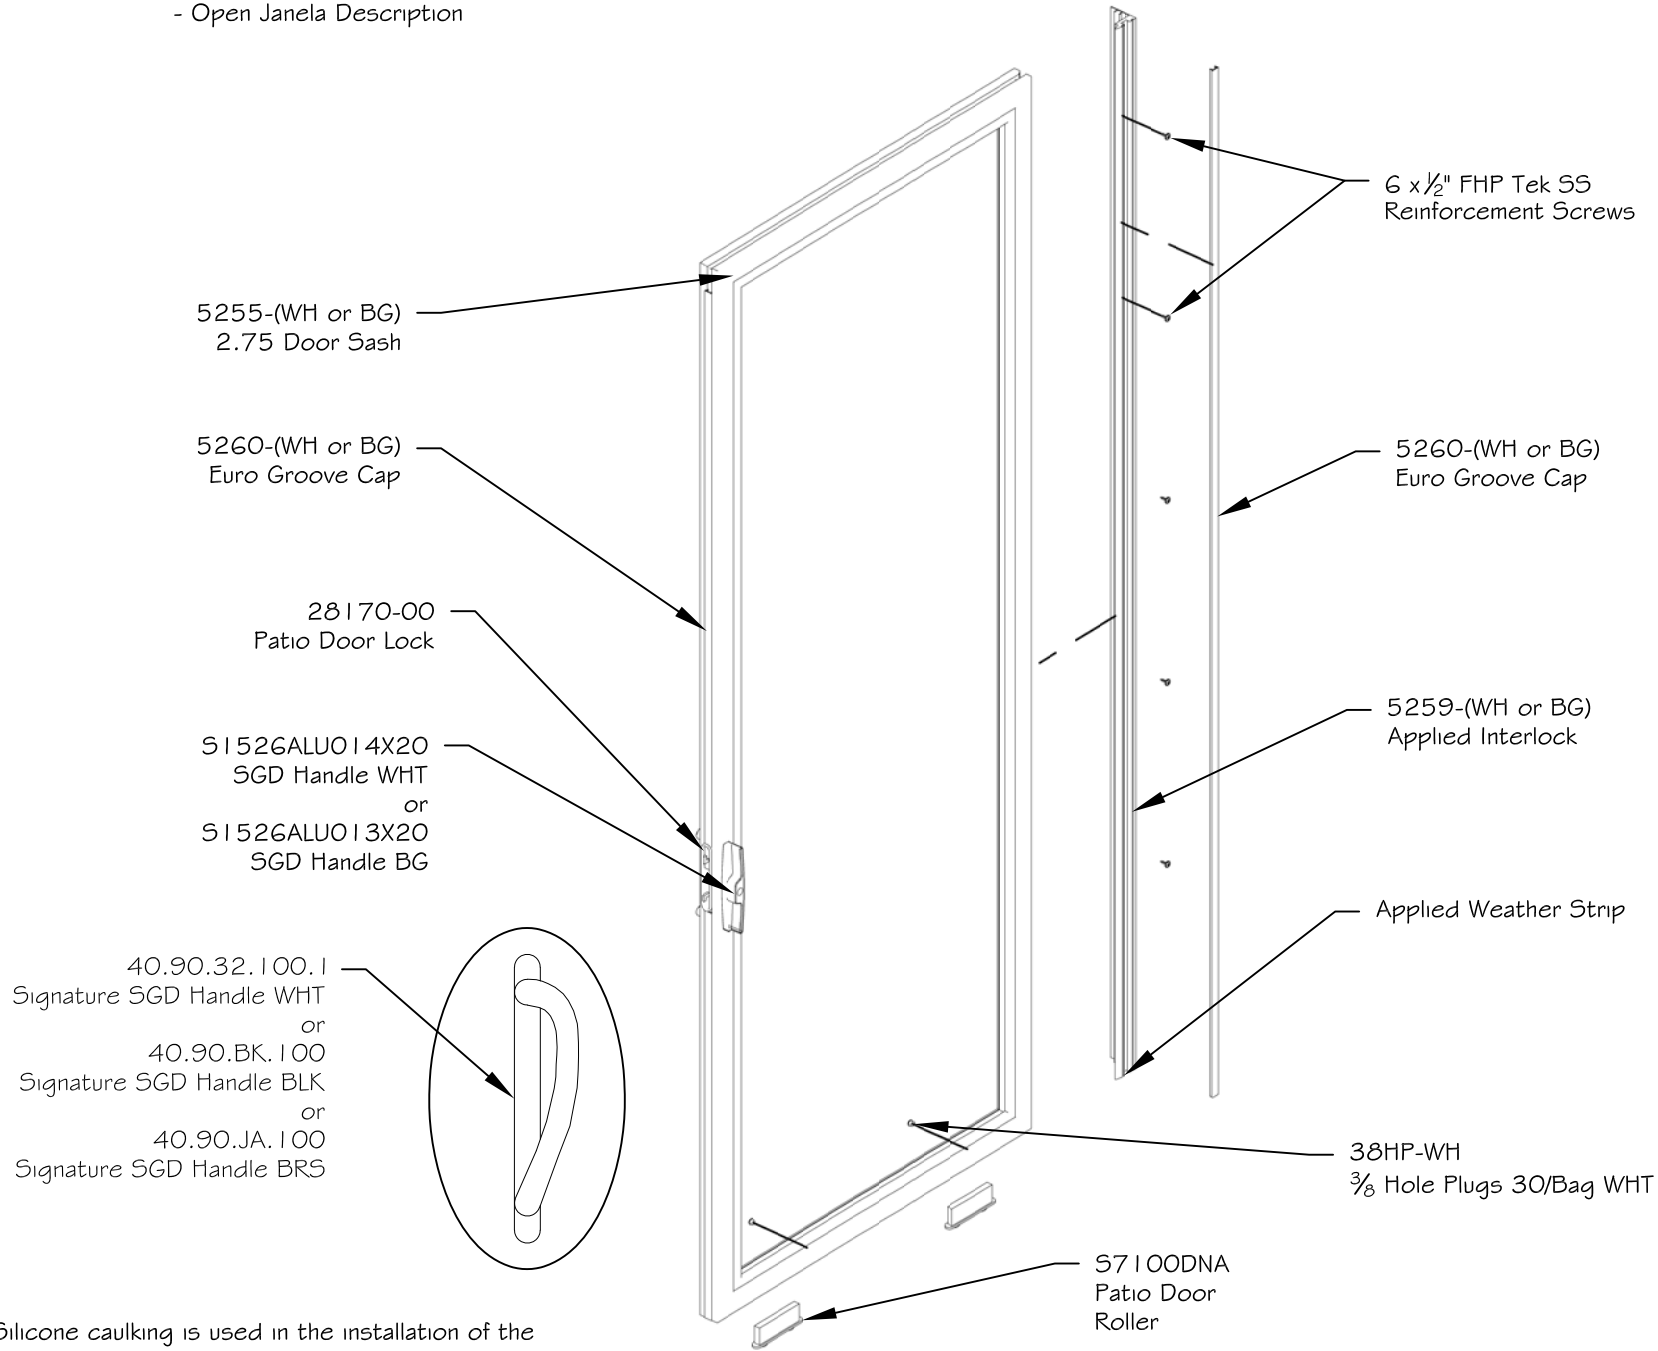

*Silicone caulking is used in the installation of the applied interlock to the sash.


450 Delta Ave
Brea, Ca 92821
(714) 385-1202



Notice: This document contains information proprietary to and is protected by copyright of Win-Dor Inc. and shall not be copied, disclosed to others, or used for any purpose other than that for which it is given, without the written permission of Win-Dor Inc.

Project:	File name: 2750 - Exploded Interlock Assembly	Date: 20190212
Notes:	Layout: X Panel	Drawn by: J Johnson

5255-(WH or BG)
2.75 Door Sash
with
5256-WH
2.75 Door Sash w/Interlock

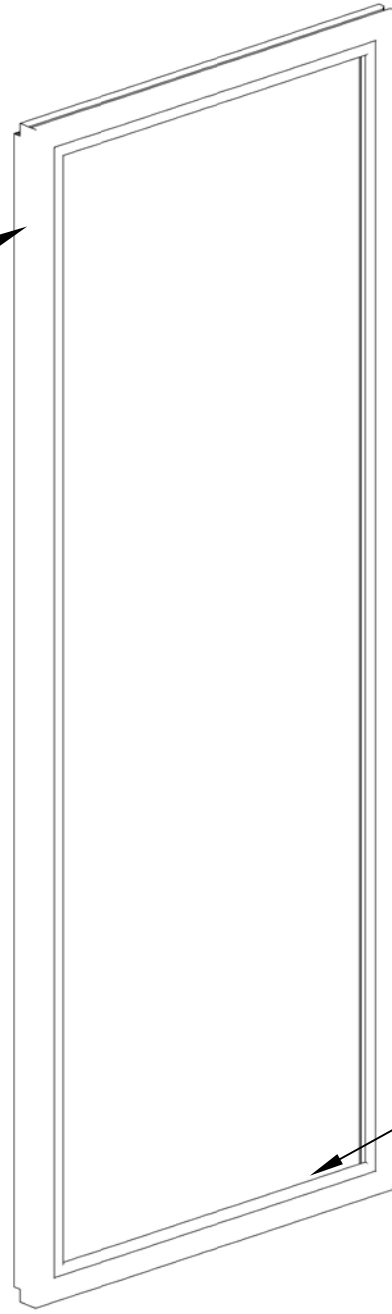

5257-(WH or BG)
0.875 Glazing Bead

*Tags shown as: - Open Janela Stock Code
- Open Janela Description

450 Delta Ave
Brea, Ca 92821
(714) 385-1202





Notice: This document contains information proprietary to and is protected by copyright of Win-Dor Inc. and shall not be copied, disclosed to others, or used for any purpose other than that for which it is given, without the written permission of Win-Dor Inc.

Project:	File name: 2750 - Exploded Interlock Assembly	Date: 20200203
Notes:	Layout: O Panel	Drawn by: J Johnson

#5255-(WH or BG)
2.75" Door Sash

#5256-(WH or BG)
2.75" Door Sash
with Interlock

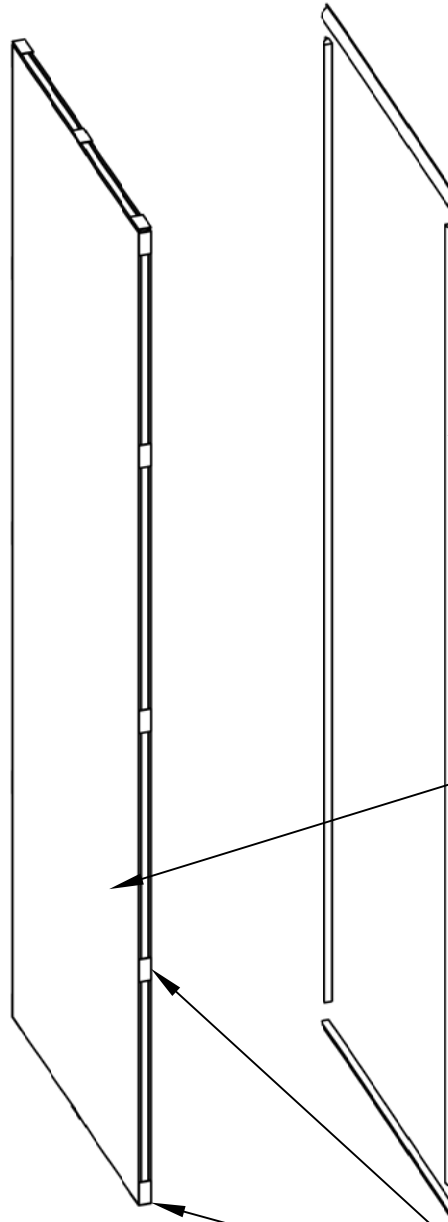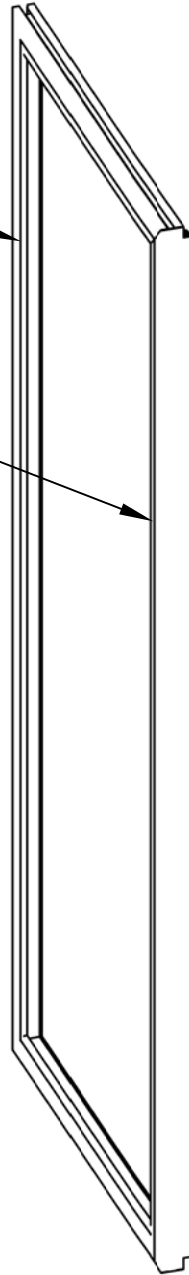

*Silicone Caulking is used when installing the I.G.

#5257-(WH or BG)
Glazing Bead

Insulated
Glass Unit

Setting Blocks

Notice: This document contains information proprietary to and is protected by copyright of Win-Dor Inc. and shall not be copied, disclosed to others, or used for any purpose other than that for which it is given, without the written permission of Win-Dor Inc.

WINDOR
www.windorsystems.com

450 Delta Ave
Brea, Ca 92821
(714) 385-1202

Project:

File name: 2750 - Exploded Sash Assembly - O Panel

Date: 20181101

Notes:

Layout: 2750 O Panel Assembly

Drawn by: J Johnson